


- NOTES:**
1. SEE SHEET 2 FOR PLANT KEY.
  2. PLANTS ON ISLAND AND ALONG THE PATHWAYS WILL BE IRRIGATED WITH A DRIP SYSTEM.
  3. PLANTS IN THE NATIVE PLANTING AREA AND THE BORROW PILES WILL BE HAND WATERED OR RECEIVE DRIPWATER.

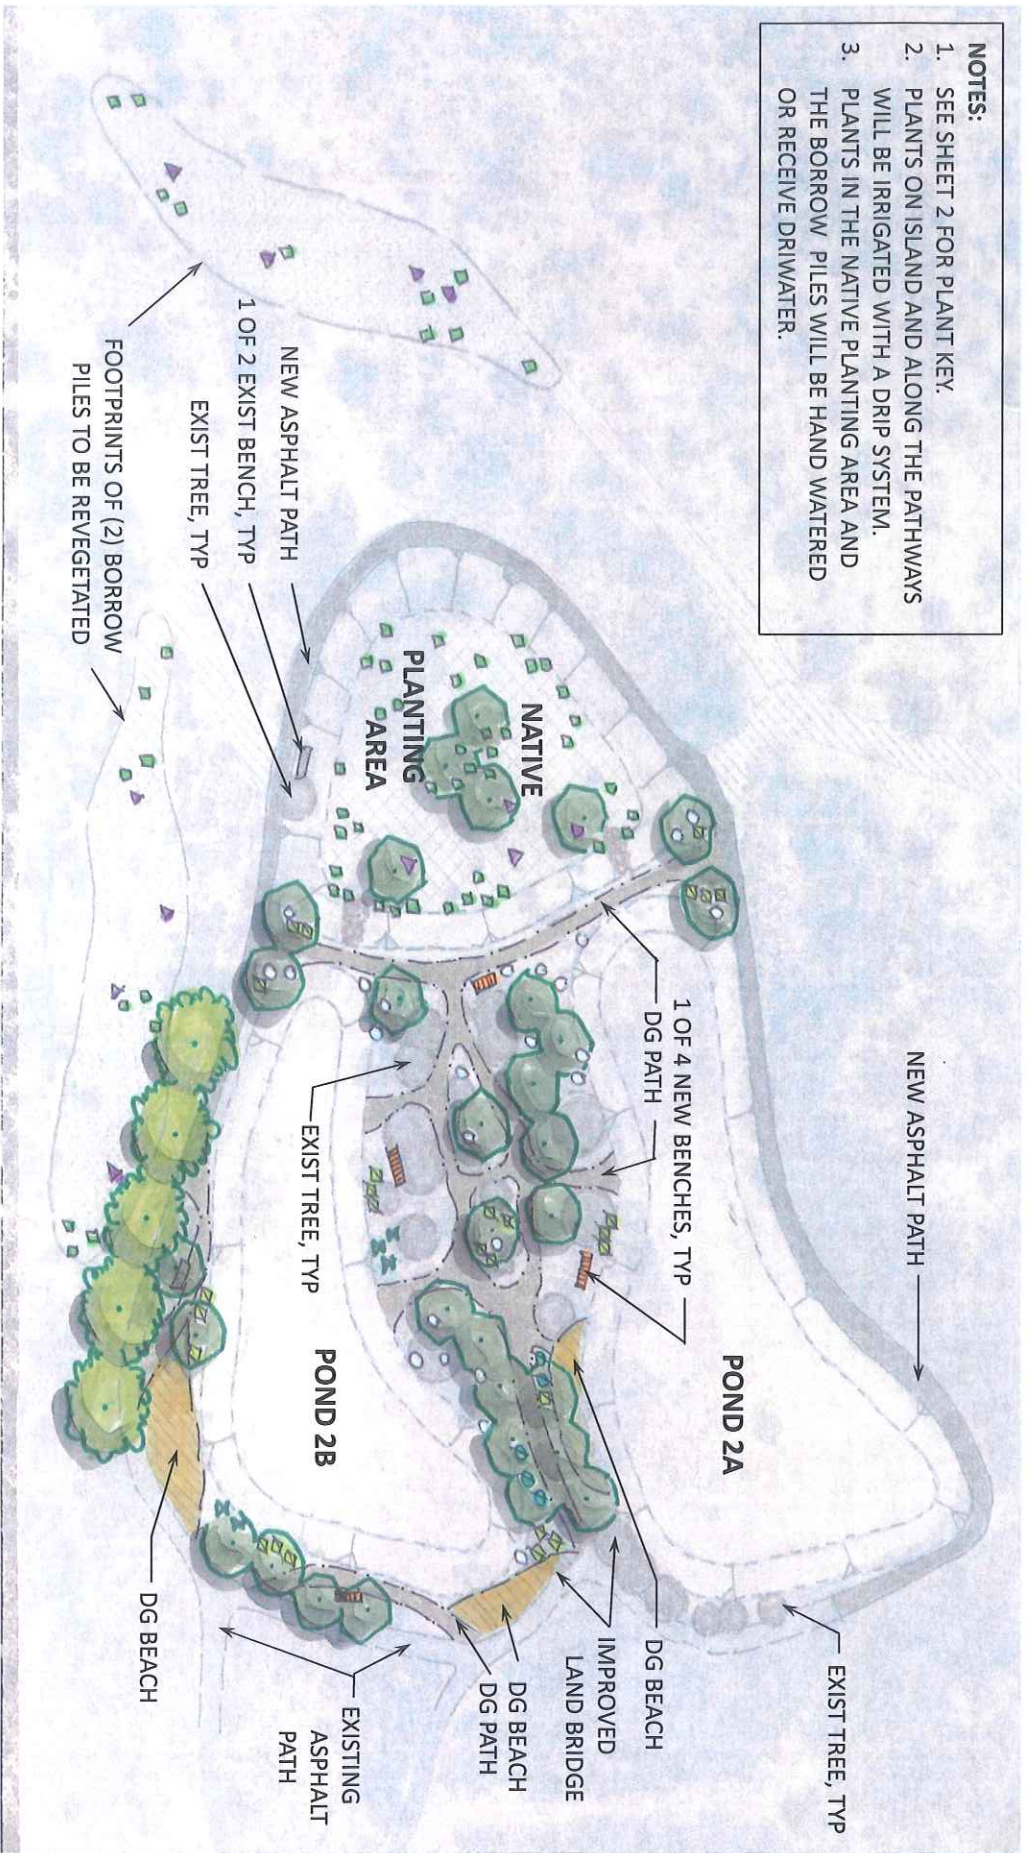

PIMA COUNTY REGIONAL FLOOD CONTROL DISTRICT

AGUA CALIENTE PARK-POND 2

**LANDSCAPE CONCEPT PLAN**

NO.	REVISION DESCRIPTION	BY/SECT ENGR	DATE

DESIGNED	DATE		
DRAWN			
CHECKED			
PREP ENGR			